



# Notice to Navigation Interests

US Army corps  
Of Engineers  
Buffalo District  
1776 Niagara Street  
Buffalo, New York 14207-3199

Notice No.

Date

Waterway

St. Lawrence river, N.Y.


LRB-CO-MN-S

## Condition of Federal Navigation Channel Ogdensburg Harbor, Ogdensburg, New York

1. Condition surveys performed within the Federal navigation channel at Ogdensburg Harbor, New York during the month of June 2002 indicate shoaling has reduced depths to those shown on the attached standard tabular form and channel condition drawing.
2. Soundings are in feet and referred to Low Water Datum (LWD) 243.3 feet above Mean Water Level (MWL) at Rimouski, Quebec (International Great Lakes Datum 1985).
3. Vessel operators are advised to use caution when navigating in this area.
4. Copies of the sounding prints for Ogdensburg Harbor consisting of one (1) Sheet, (02S-OGS-1/1) at a cost of \$2.50 per sheet will be furnished upon receipt of a check in the full amount made payable to: United States Army Engineer District, Buffalo. Requests should be addressed to District Commander, U.S. Army Engineer District, Buffalo, ATTN: NY/PA O&M Office, 1776 Niagara Street, Buffalo, New York 14207, requesting exact number or copies of sheets by file number. A point of contact and phone number must be indicated to facilitate response to the request. To obtain the Metadata and CADD files and view a color version of this map, point your web browser to **<http://www.lrb.usace.army.mil/waterways/survey/survey.html>** and locate the harbor on the table of harbors. This web page has been temporarily disabled, please check back later.
5. Buffalo district's point of contact in reference to the exact number of sheets, file number, and the availability of any later information pertaining to the area is Mr. Kelly L. Maccarone, Chief of the Survey Section, Buffalo District, and may be contacted by phone at 716-879-4285.

RAYMOND N. LEWIS, P.E.  
Chief, NY/PA O&M Office

<b>REPORT OF CHANNEL CONDITIONS</b> <b>(FOR CHANNELS LESS THAN 400 FEET WIDE)</b> <b>(ER-1330-2-316)</b>					PAGE 2 OF 4 PAGES		
					DATE		
TO: ACCOMPANY LOCAL NOTICE TO NAVIGATION INTERESTS, DATED				FROM: U.S. ARMY CORPS OF ENGINEERS, BUFFALO DISTRICT 1776 NIAGARA STREET, BUFFALO, NY 14207-3199 (716) 879-4292 FAX (716) 879-4356			
RIVER/HARBOR NAME AND STATE <b>Ogdensburg, New York</b> , Ogdensburg, New York					MINIMUM DEPTHS IN CHANNEL ENTERING FROM SEAWARD		
NAME OF CHANNEL	DATE OF SURVEY	AUTHORIZED PROJECT			LEFT OUTSIDE QUARTER (feet)	MIDDLE HALF (feet)	RIGHT OUTSIDE QUARTER (feet)
		WIDTH (feet)	LENGTH (feet)	DEPTH (feet)			
(A) UPPER (WEST) ENTRANCE CHANNEL.	JUNE 2002	900-700 300 (b)	3200 ( a )	19	18.4	18.7	18.6
(B) LOWER (EAST) ENTRANCE CHANNEL.	JUNE 2002	800-250	1800 (b)	27***	23.4	24.2	26.4
( C ) CITY FRONT CHANNEL.	JUNE 2002	250-300	4300	19*	6.0	18.5	8.6
(D) LOWER BASIN	JUNE 2002	2800 (b)	2100 (a)	21*	21.0+	18.3	10.5
(E) LOWER BASIN	JUNE 2002	200-450 (b)	1400	21 (20)*	18.1	16.8	16.8
(F) OSWEGATCHIE RIVER CHANNEL.		300-125*	500*	19*	N/A	N/A	N/A
<div> <div>*** THIS SECTION HAS BEEN WIDENED AND DEPENED TO THE PORT AUTHORITY DOCK BY THAT AUTHORITY. THEY ALSO MAINTAIN IT TO THEIR DOCK.</div> <div>(20) THIS SECTION HAS NEVER BEEN DEEPENED TO THE PROJECT DEPTH. MAINTENANCE DEPTH IS 20 FEET</div> <div>* THESE AREAS ARE NOT MAINTAINED</div> </div>							
REMARKS: * NOT MAINTAINED (b) IRREGULARLY SHAPED, SEE PROJECT CONDITION DRAWINGS.							

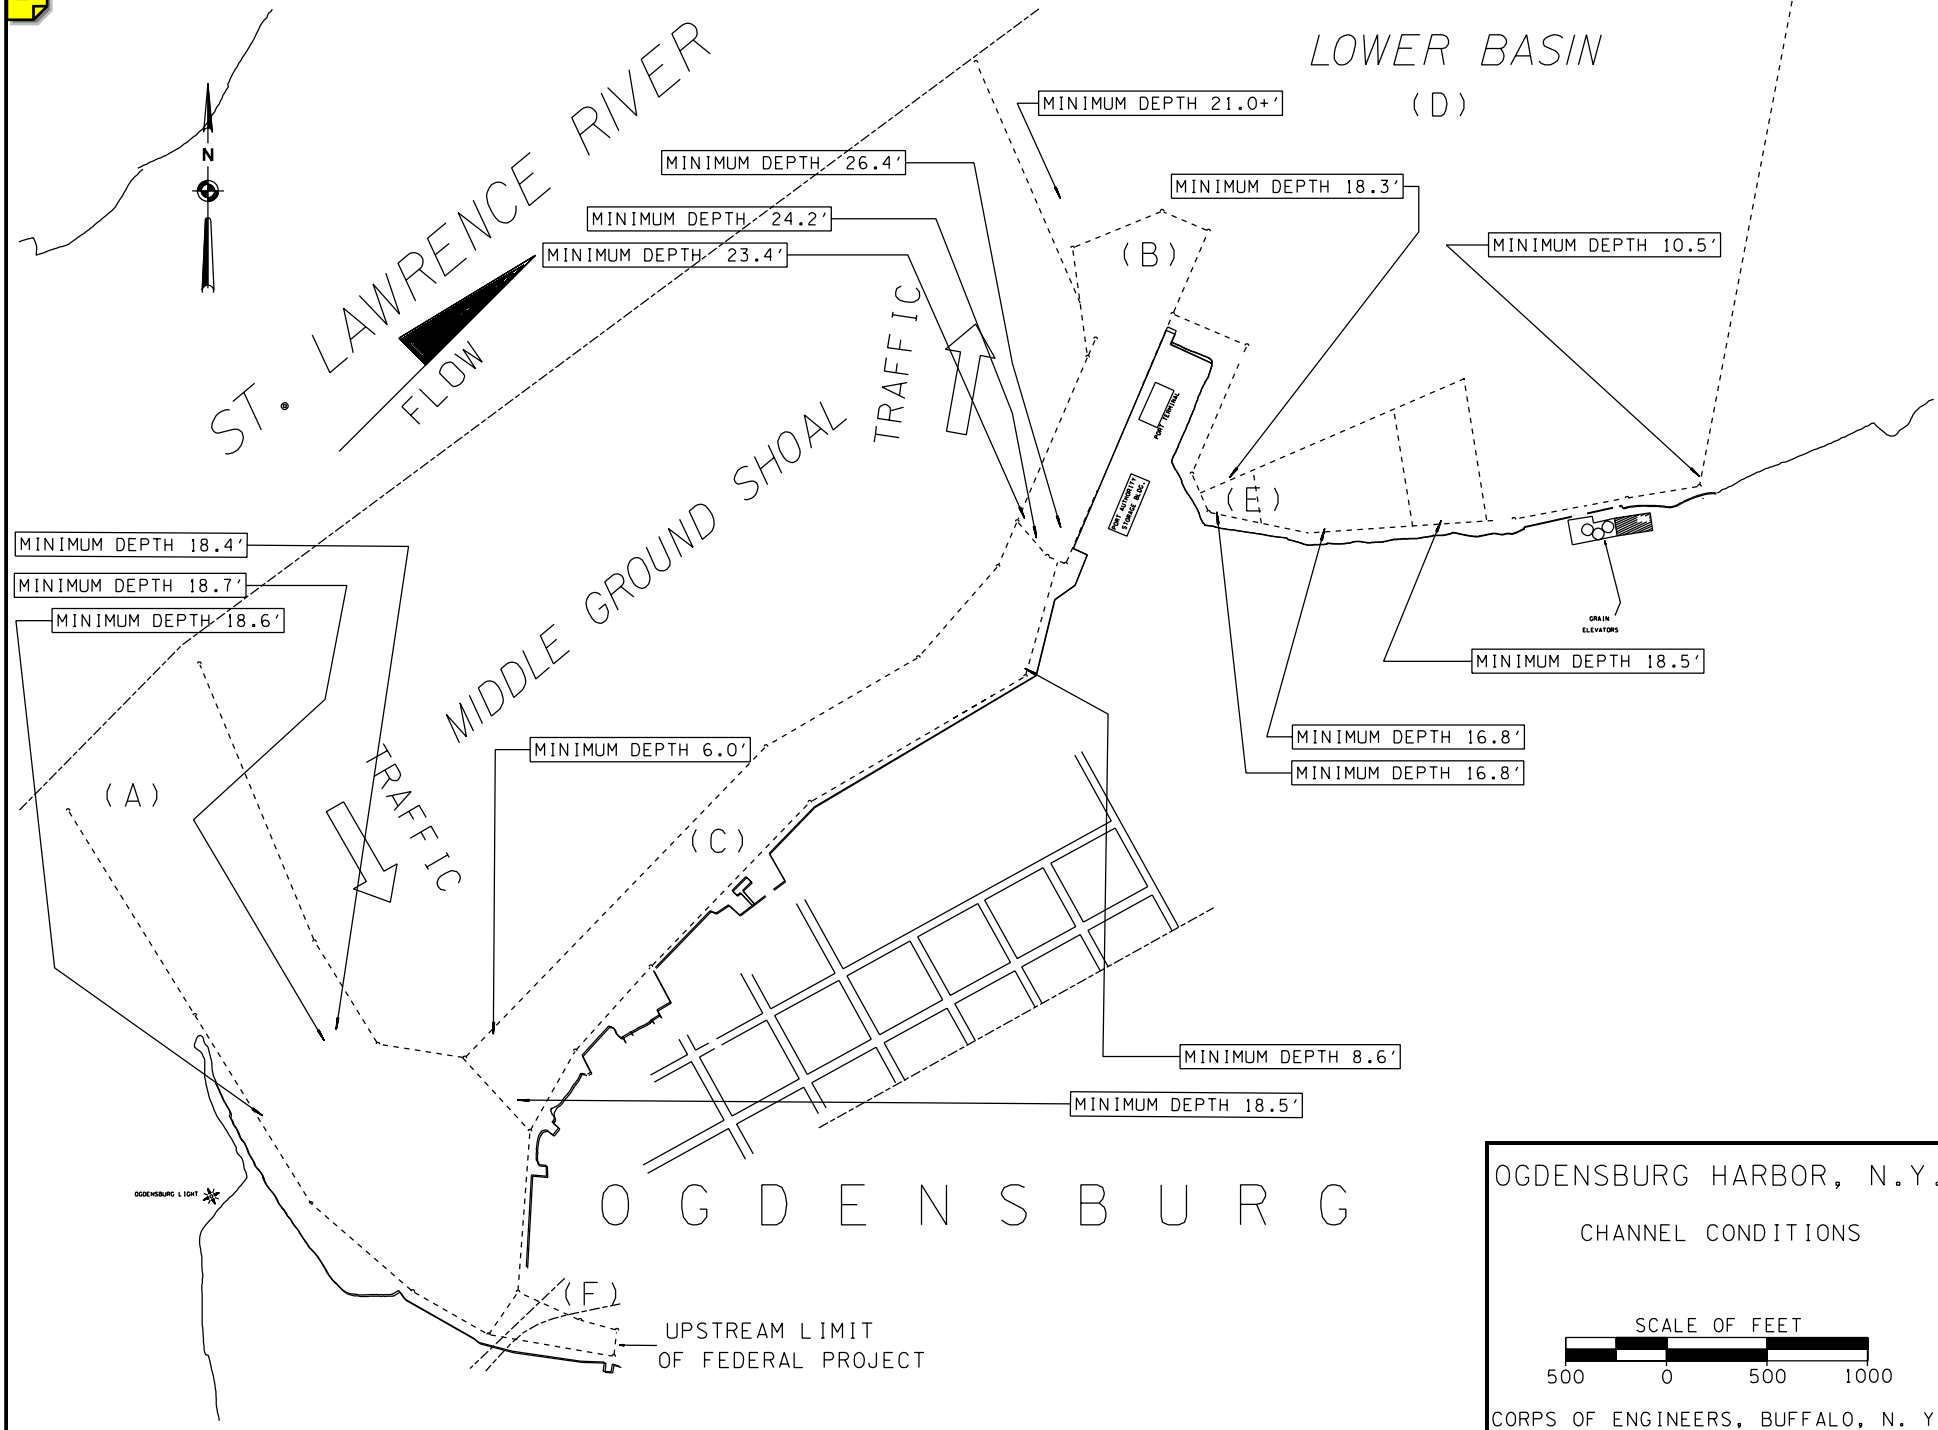

OGDENSBURG HARBOR, N.Y.  
CHANNEL CONDITIONS

SCALE OF FEET

500 0 500 1000

CORPS OF ENGINEERS, BUFFALO, N. Y.

